


EXAMPLE STANDARD CONFIGURATION OPTIONAL UNDERDRAIN

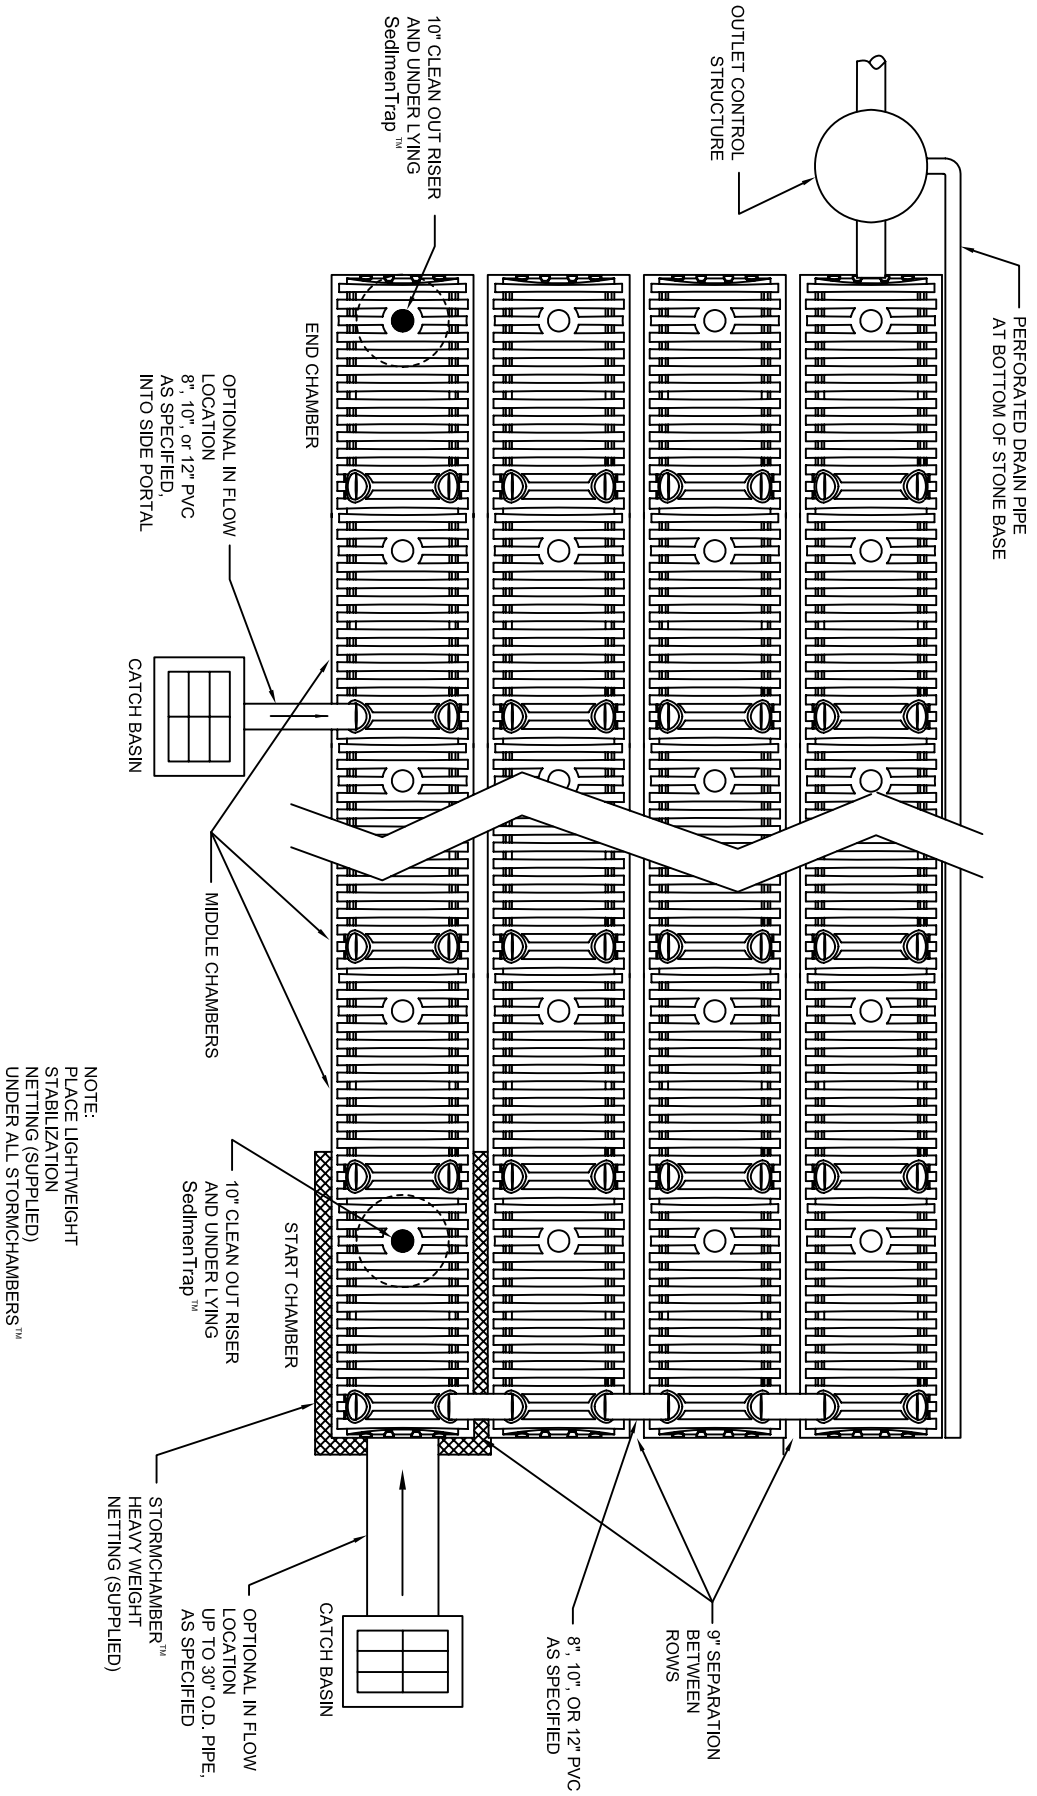

NOTE:
PLACE LIGHTWEIGHT
STABILIZATION
NETTING (SUPPLIED)
UNDER ALL STORMCHAMBERS™

FOR PRICING AND AVAILABILITY CONTACT:
StormChamber™
TOLL FREE: 1-877-426-9128
e-mail: info@stormchambers.com
WWW.STORMCHAMBERS.COM

StormChamber™
**DETAILS
AND NOTES**

StormChamber™
TOLL FREE: 1-877-426-9128
e-mail: info@stormchambers.com
WWW.STORMCHAMBERS.COM

TANK:	DO NOT SCALE
SIZE:	10'x30'
SCALE:	1" = 3'
DATE:	1/1/11