


**STACKED INSTALLATION OF STORMCHAMBER™
SHOWING 10" RISER PIPE**

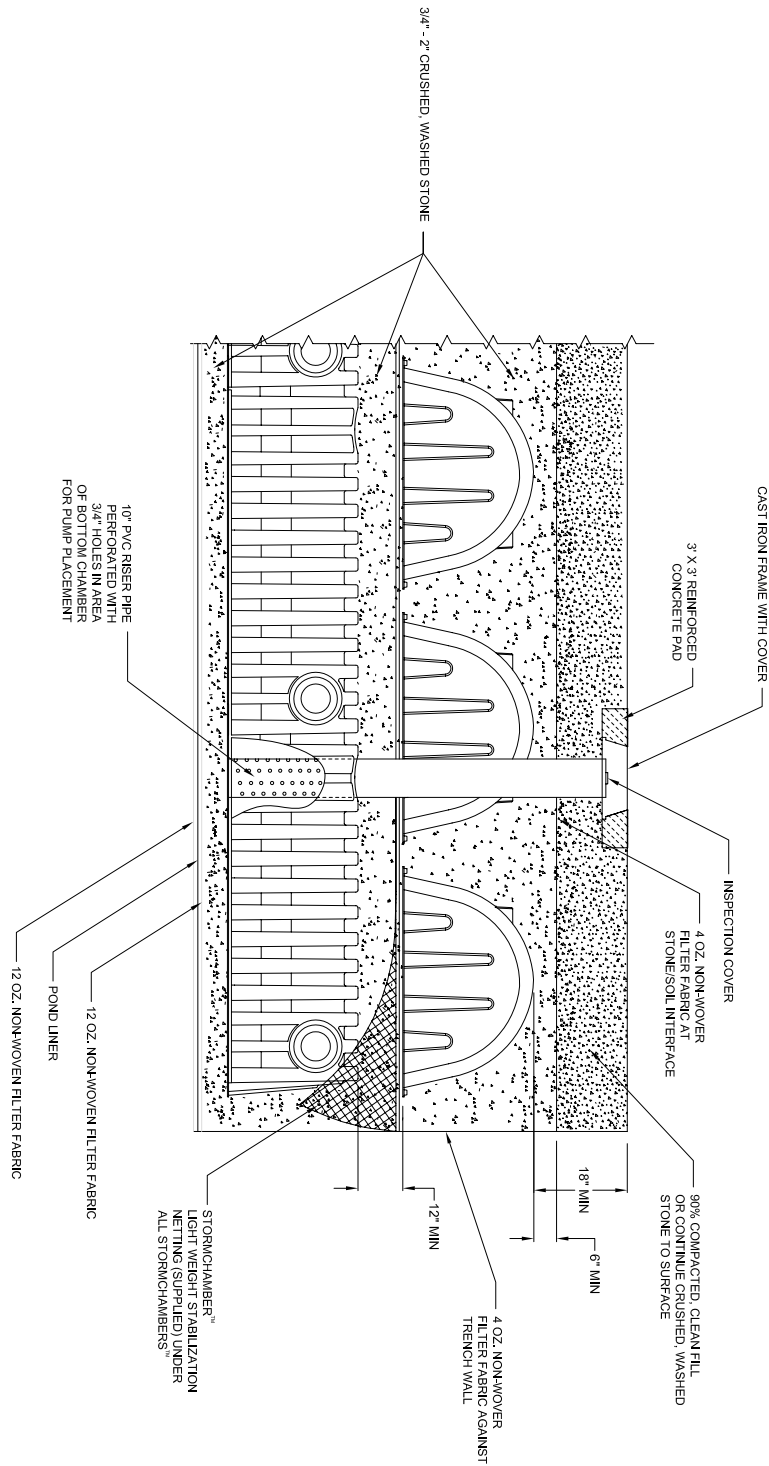

SECTION VIEW

<p>STACKED INSTALLATION STORMCHAMBER™ SYSTEM</p>	<p>StormChamber™ P.O.Box 672 Occoquan, Virginia 22125 TOLL FREE: 1-877-426-9128 FAX: (703) 491-9656 e-mail: info@stormchambers.com WWW.STORMCHAMBERS.COM</p>
<p>REV 05/05/09 SHT 1 of 1</p>	