



EXAMPLE CONFIGURATION MARGINAL SOILS

FOR PRICING AND AVAILABILITY CONTACT:
StormChamber™
 TOLL FREE: 1-877-426-9128
 e-mail: info@stormchambers.com
 WWW.STORMCHAMBERS.COM

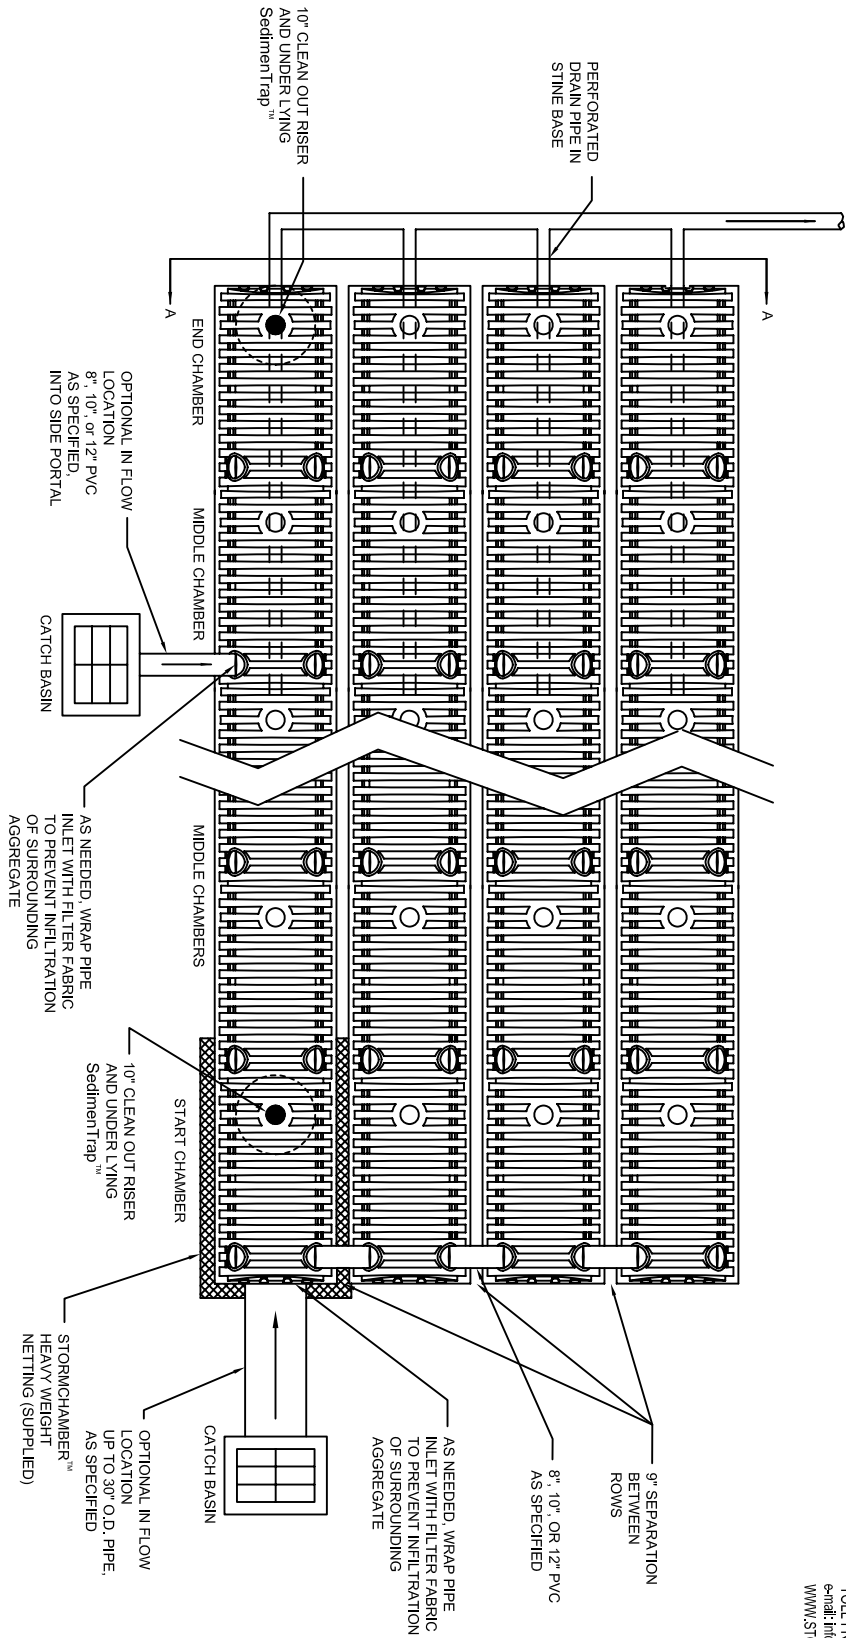

FOR PAVED AREAS

FOR UNPAVED AREAS

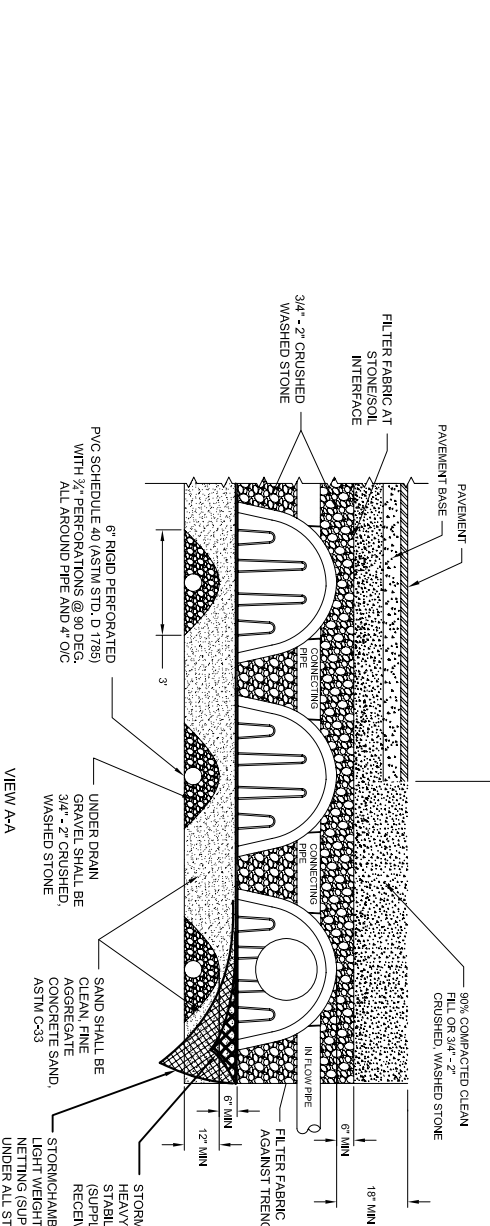

NOTE:
 PLACE LIGHTWEIGHT STABILIZATION NETTING (SUPPLIED) UNDER ALL STORMCHAMBERS™
 UNDER ALL STORMCHAMBERS™

StormChamber™
 DETAILS
 AND NOTES

StormChamber™
 TOLL FREE: 1-877-426-9128
 e-mail: info@stormchambers.com
 WWW.STORMCHAMBERS.COM

DATE:	02/01/2010
SCALE:	AS SHOWN
REV:	1 2 1